


SIMBOLOGIA

- LIMITE URBANO
- LIMITE DE AREA DE CONCESION
- PN° VERTICE

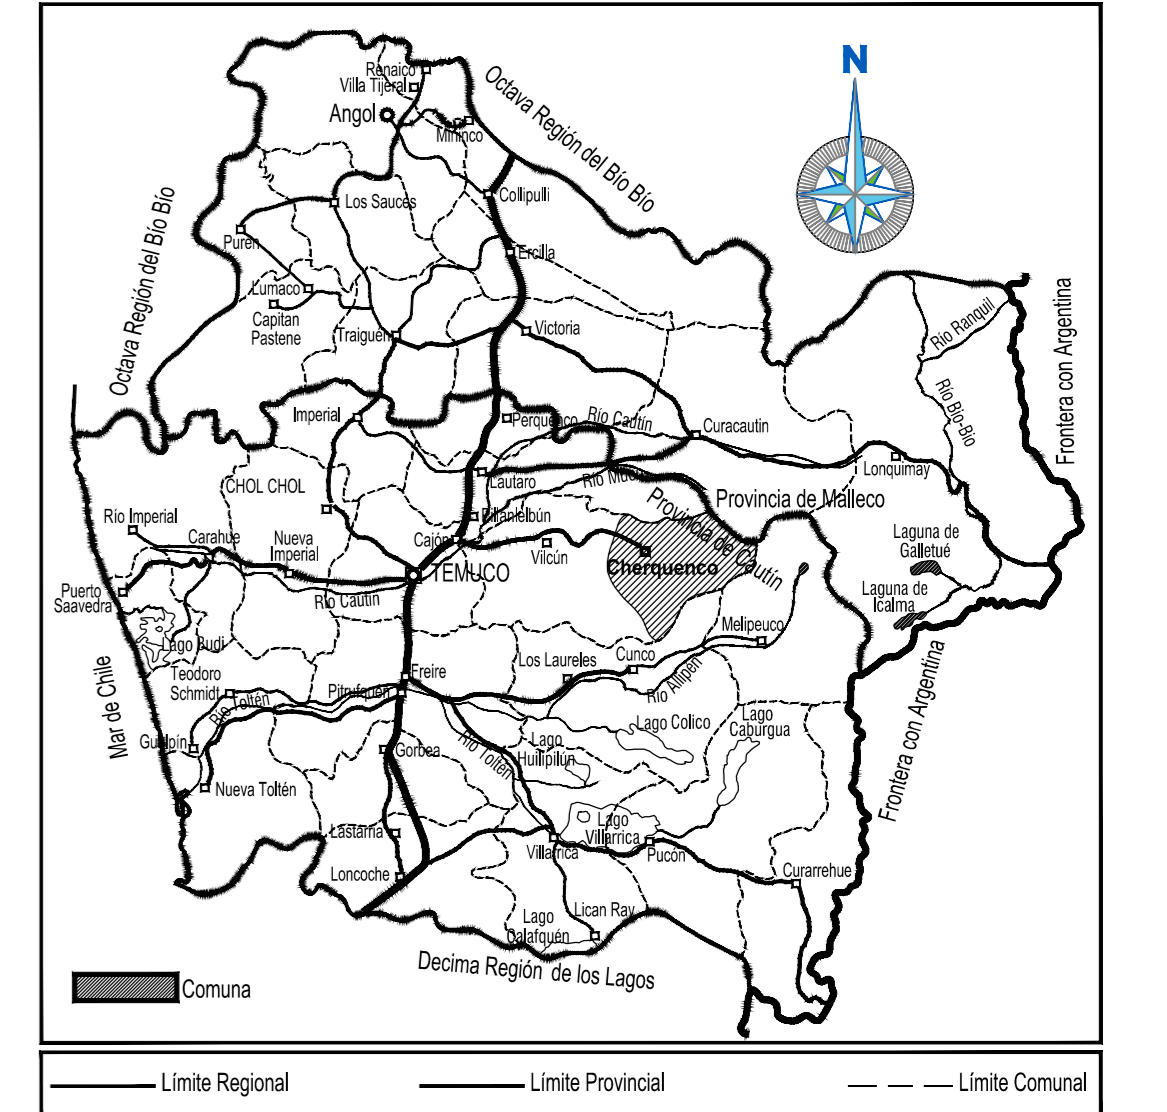

UBICACION GEOGRAFICA
SIN ESCALA

CUADRO COORDENADAS UTM DE LOS VERTICES
TERRITORIO OPERACIONAL DE A.P.Y.A.S.

NORTE	ESTE	PTO
5714680,988	238528,669	P1
5714451,898	239008,811	P2
5714602,323	239086,780	P3
5714304,737	239714,839	P4
5714200,997	239445,655	P5
5714179,511	239297,054	P6
5714165,561	239257,215	P7
5714074,544	239159,608	P8
5714002,226	239083,227	P9
5713970,148	239052,723	P10
5713923,403	239015,495	P11
5713800,698	238931,206	P12
5713759,056	238919,414	P13
5713729,357	238915,175	P14
5713699,879	238911,651	P15
5713669,980	238909,195	P16
5713639,226	238903,784	P17
5713611,016	238893,576	P18
5713582,210	238883,018	P19
5713555,666	238869,040	P20
5713520,250	238839,763	P21
5713460,025	238791,762	P22
5713422,655	238745,552	P23
5713402,829	238723,741	P24
5713392,334	238713,232	P25
5713381,431	238703,514	P26
5713361,971	238680,394	P27
5713313,293	238611,729	P28
5713698,769	237776,374	P29
5714148,354	238010,659	P30
5714203,762	237858,927	P31
5714334,835	237930,638	P32
5714465,372	238423,318	P33
5714519,242	238449,686	P34

NOTA:1
REFERENCIA RM: DATUM WGS-84 HUSO 19E

PLANTA GENERAL DE CHERQUENCO
TERRITORIO OPERACIONAL
ESCALA 1:2500

PLANES DE DESARROLLO 2020-2034
PLANO DE TERRITORIO OPERACIONAL DE AGUA POTABLE Y ALCANTARILLADO
LOCALIDAD CHERQUENCO
Gerente General
Aguas Araucanía S.A.

ESCALA 1 : 2.500	FECHA NOVIEMBRE 2019	PLANO N° 1 DE 1	REV 0
------------------	-------------------------	--------------------	----------

