




PLANTA GENERAL DE CAPITAN PASTENE
TERRITORIO OPERACIONAL
ESCALA 1:2000

SIMBOLOGIA

- LIMITE URBANO
- LIMITE DE AREA DE CONCESION
- PN° VERTICE

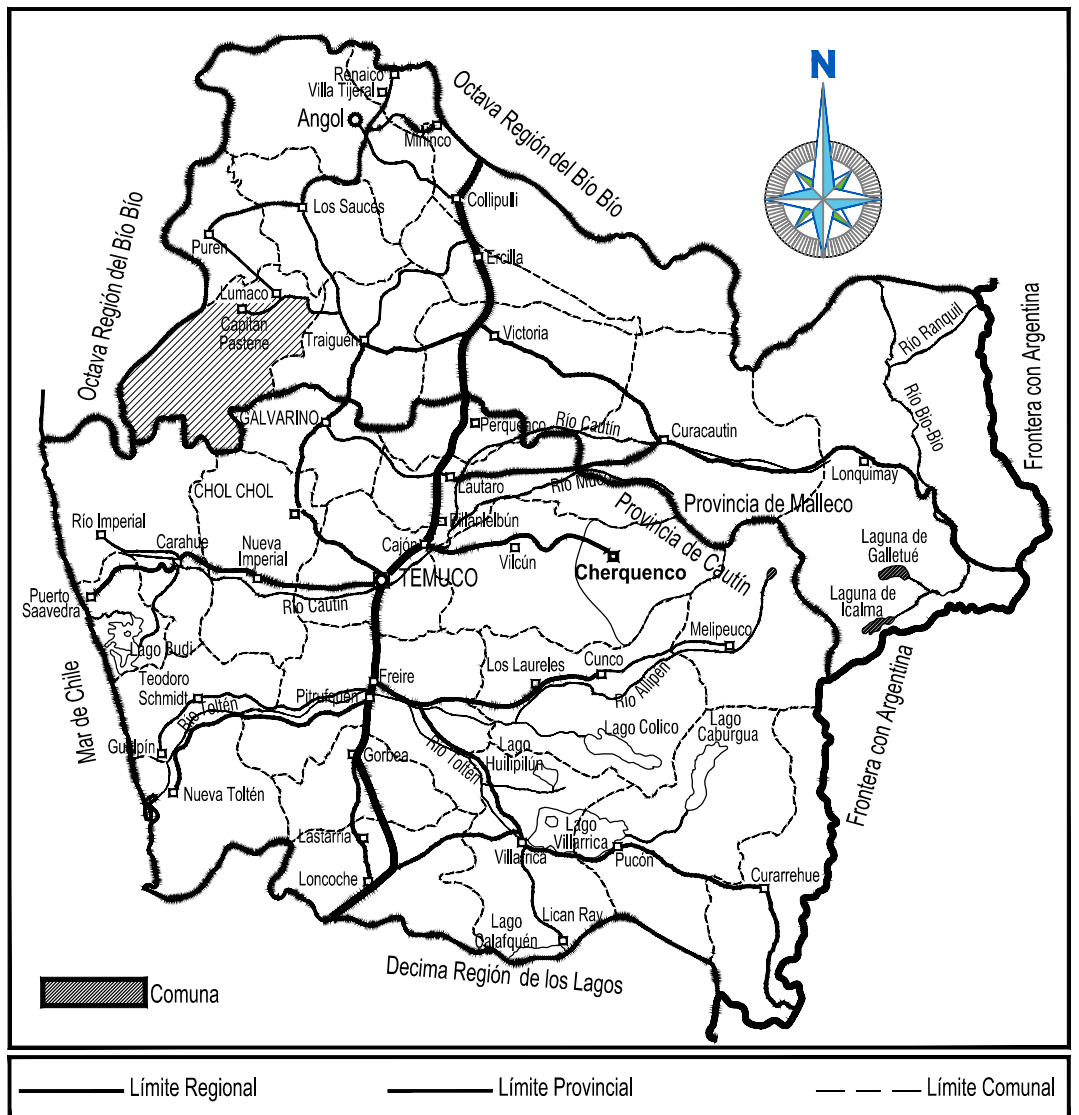

UBICACION GEOGRAFICA
SIN ESCALA

CUADRO COORDENADAS UTM DE LOS VERTICES
TERRITORIO OPERACIONAL DE A.P.Y.A.S.

NORTE	ESTE	PTO
5765817,297	150243,763	P1
5765695,224	150651,280	P2
5765776,083	150778,401	P3
5765738,707	150804,473	P4
5765647,844	150677,136	P5
5765454,078	150620,549	P6
5765377,429	150877,899	P7
5765235,551	150836,414	P8
5765245,439	150803,394	P9
5764692,231	150638,100	P10
5764543,024	150226,658	P11
5764508,467	150103,394	P12
5764442,558	150084,532	P13
5764455,864	150034,026	P14
5764511,739	150049,688	P15
5764570,995	149837,801	P16
5764748,372	149880,433	P17
5765017,933	149955,246	P18
5765248,984	150014,174	P19
5765295,412	150044,255	P20
5765336,302	150075,442	P21
5765402,095	150100,843	P22
5765589,790	150173,248	P23
5765578,109	150207,633	P24
5765598,808	150214,656	P25
5765609,460	150180,134	P26

NOTA:1
REFERENCIA UTM DATUM WGS 84 HUSO 19

PLANES DE DESARROLLO 2020-2034

PLANO DE TERRITORIO OPERACIONAL DE AGUA POTABLE Y ALCANTARILLADO

LOCALIDAD CAPITÁN PASTENE

Gerente General
Agua Araucanía S.A.

UTM, DATUM WGS 84 HUSO 19S

ESCALA 1 : 2.000

FECHA	PLANO N°	REV
NOVIEMBRE 2019	1 DE 1	0

