


PLANTA GENERAL DE MININCO
 TERRITORIO OPERACIONAL
 ESCALA 1:2500

SIMBOLOGIA

- LIMITE URBANO
- LIMITE DE AREA DE CONCESION
- PN°** VERTICE

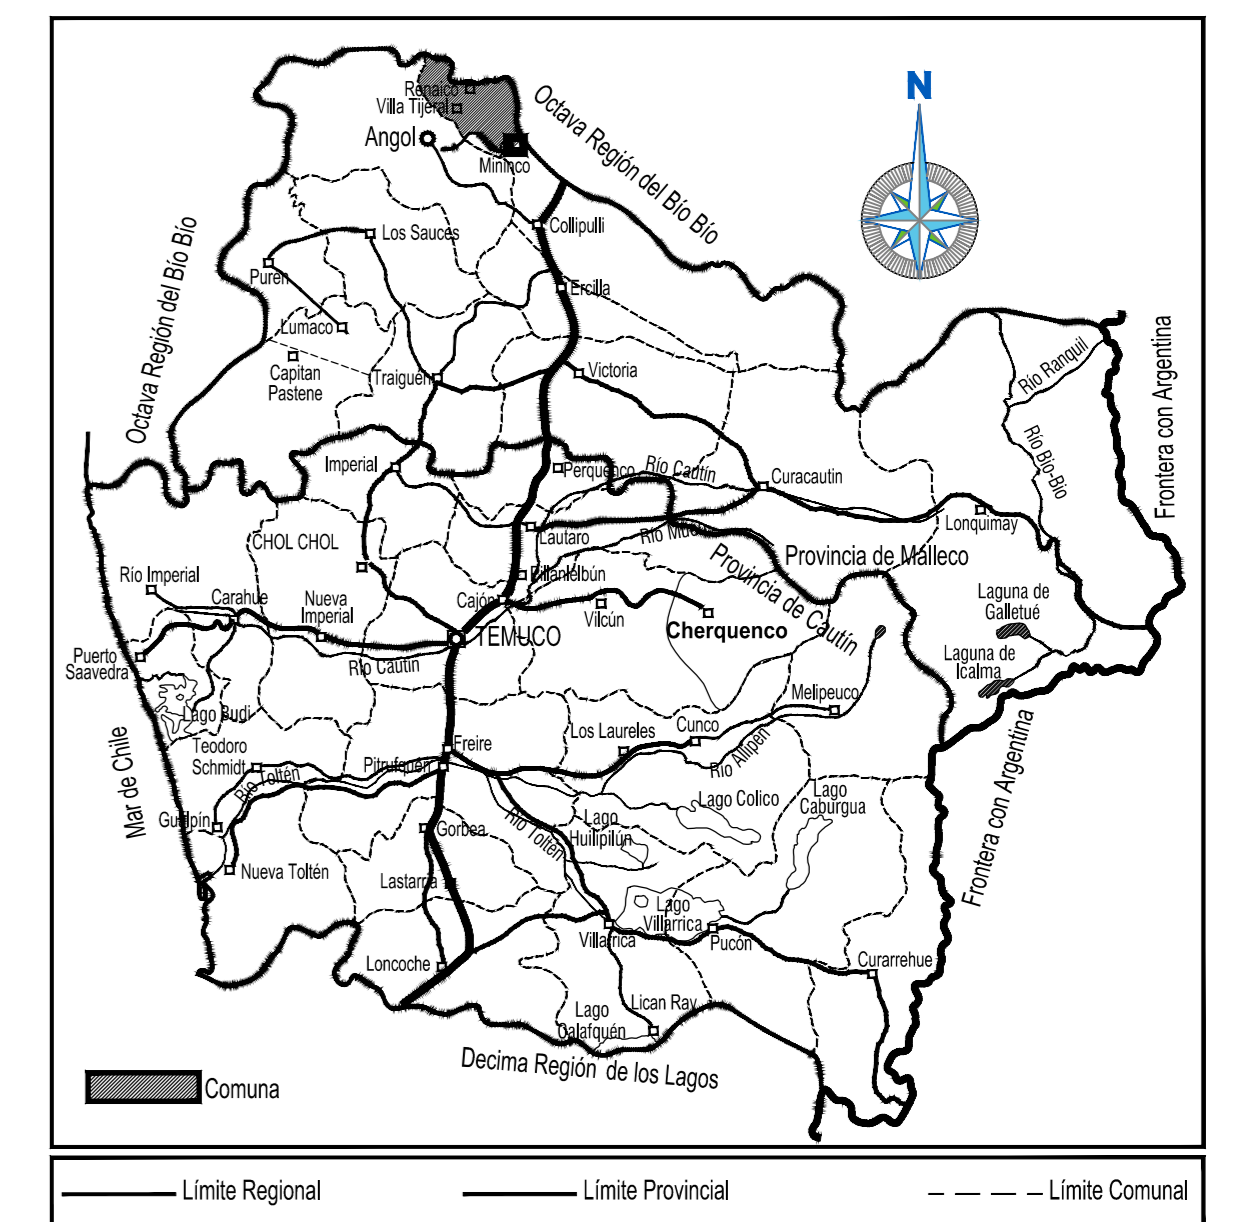

UBICACION GEOGRAFICA
 SIN ESCALA

CUADRO COORDENADAS UTM DE LOS VERTICES
 TERRITORIO OPERACIONAL DE A.P.Y.A.S.

ESTE	NORTE	PTO
194200,389	5810874,869	P1
194449,037	5810973,090	P2
194356,001	5811224,602	P3
194468,904	5811262,620	P4
194404,450	5811383,103	P5
194312,004	5811348,304	P6
194275,254	5811441,739	P7
194429,246	5811502,552	P8
194436,380	5811510,371	P9
194409,776	5811555,393	P10
194459,296	5811617,445	P11
194516,475	5811625,785	P12
194575,155	5811773,703	P13
194239,454	5812056,278	P14
193770,146	5811885,309	P15
193893,646	5811553,945	P16
193945,816	5811573,930	P17

NOTA:1

REFERENCIA IGM: DATUM WGS-84 HUSO 19



PLANES DE DESARROLLO 2020-2034
 PLANO DE TERRITORIO OPERACIONAL DE
 AGUA POTABLE Y ALCANTARILLADO
 LOCALIDAD MININCO

Gerente General
 Agua Araucanía S.A.

UTM: DATUM WGS 84 HUSO 19S
 ESCALA 1 : 2.500 FECHA: NOVIEMBRE 2019 PLANO N°: 1 DE 1 REV: 0

