



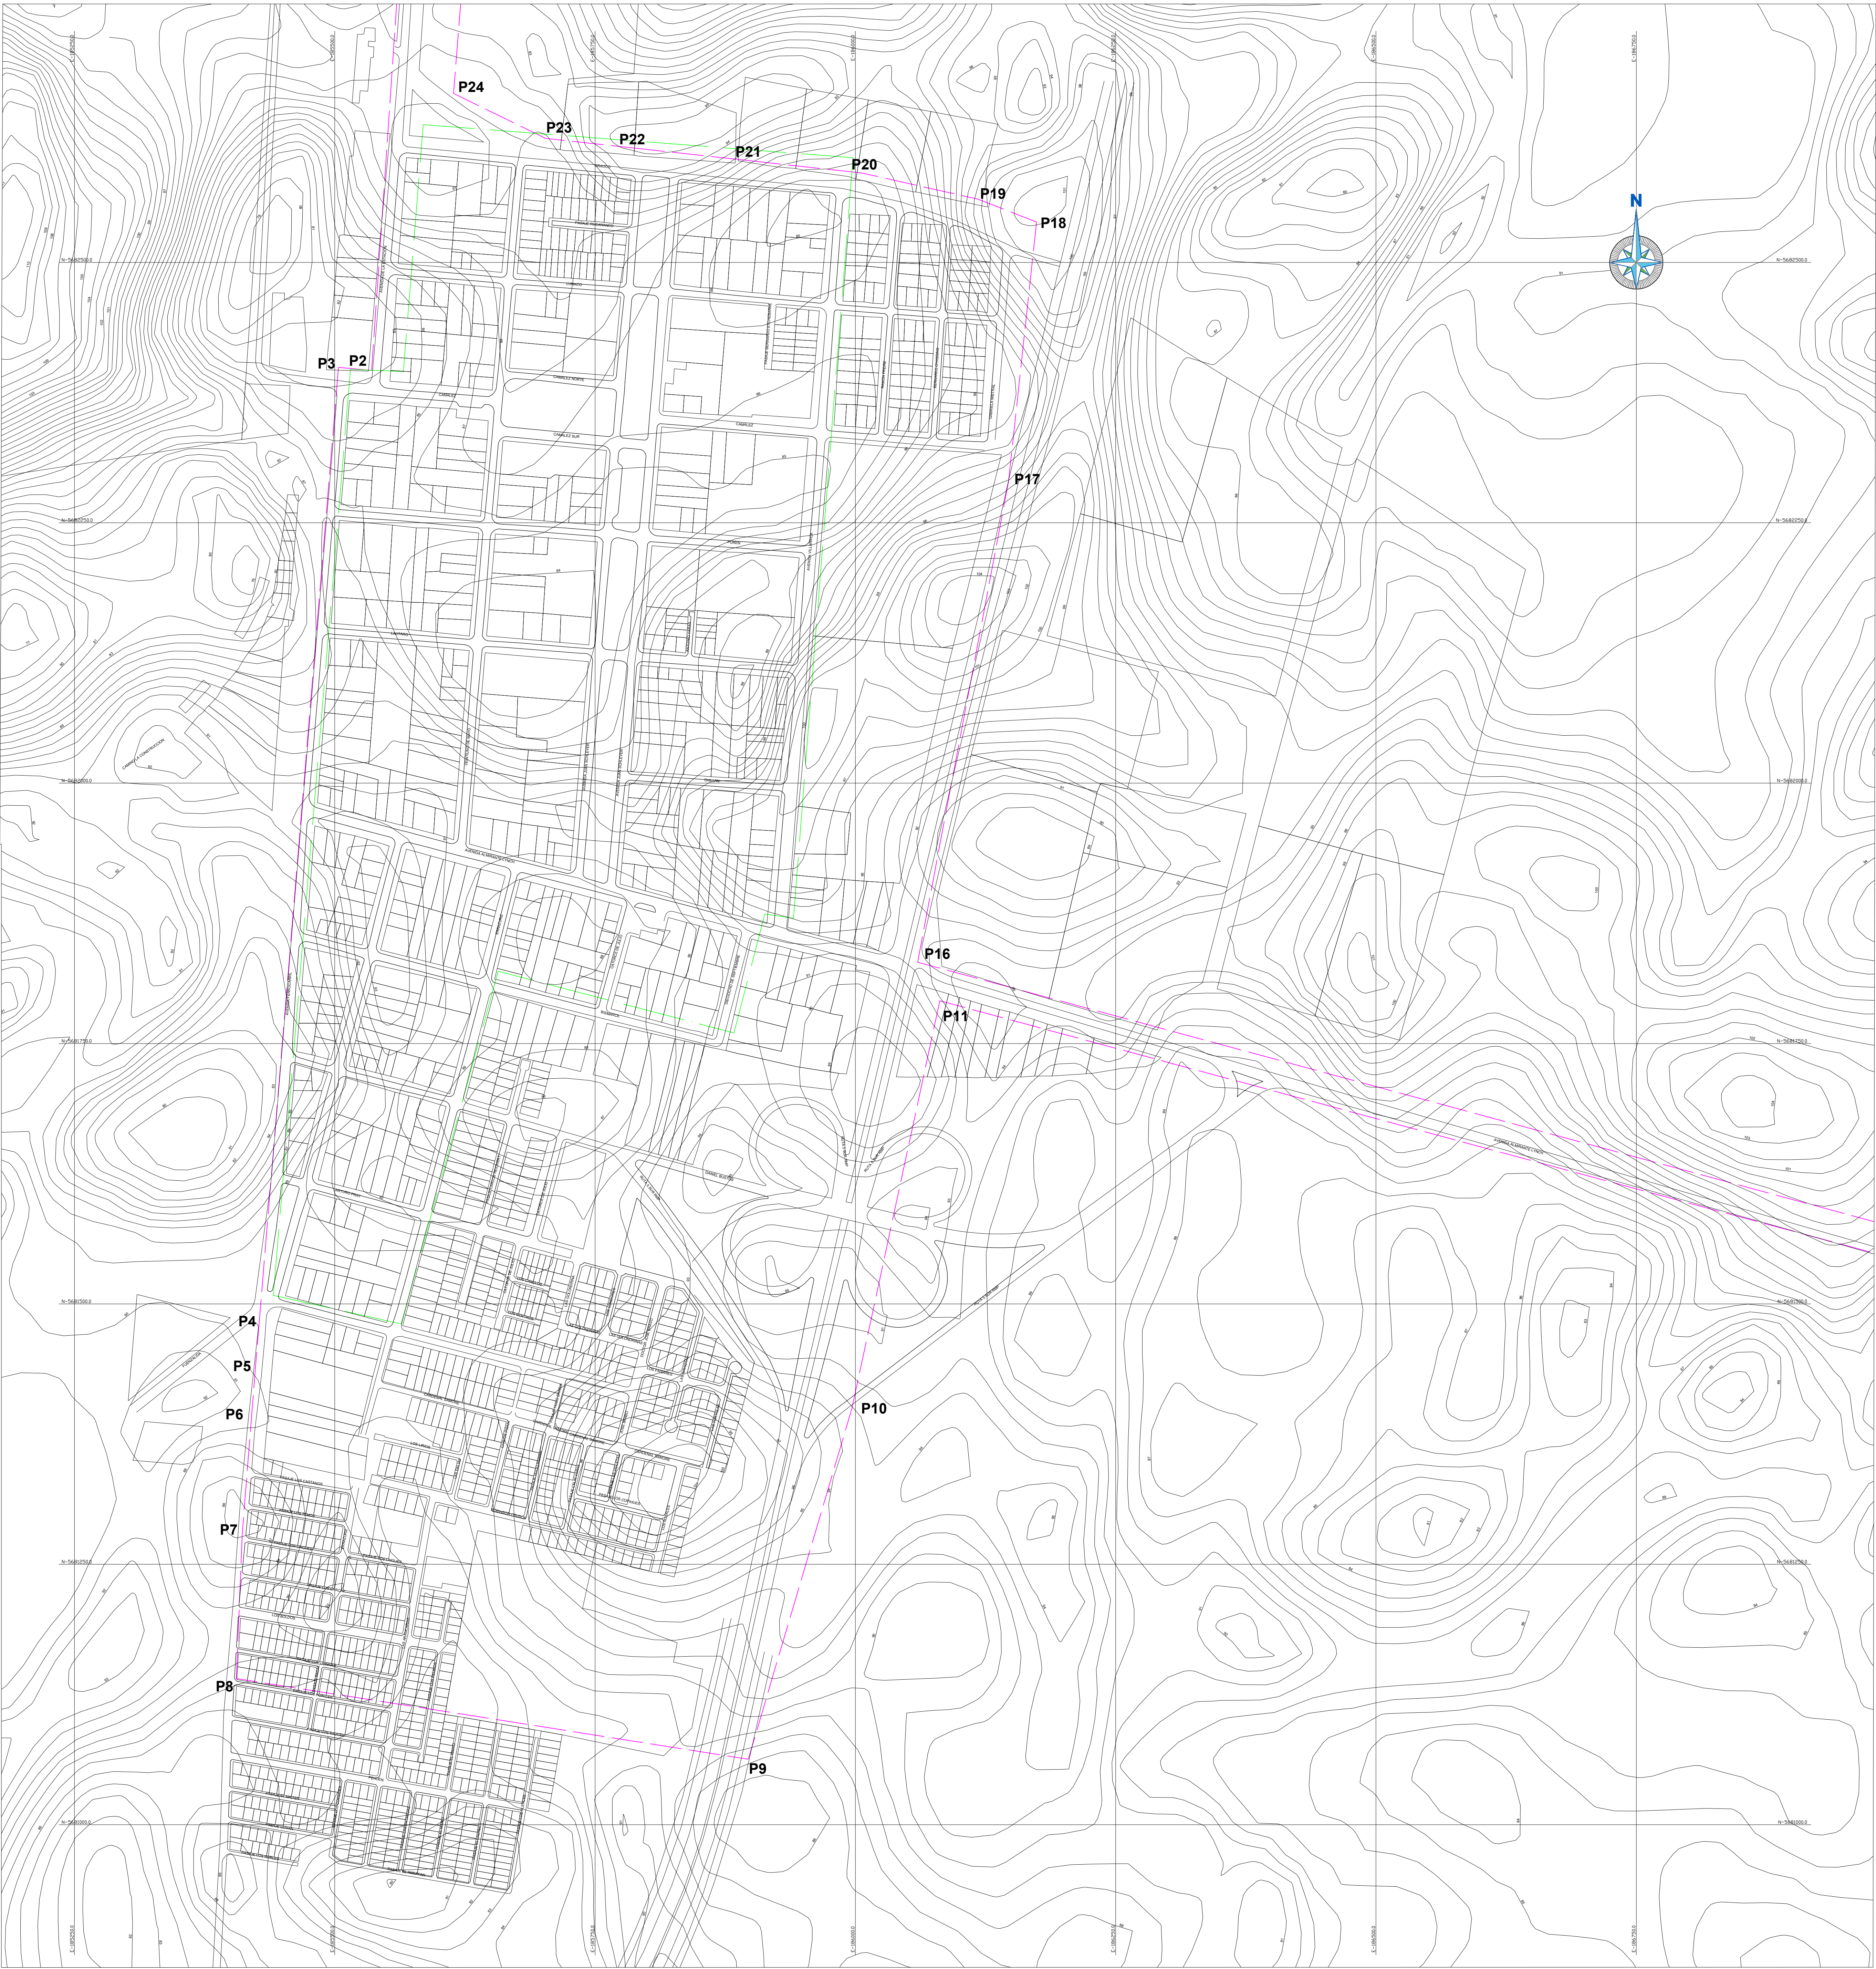

SIMBOLOGIA

- LIMITE URBANO
--- LIMITE DE AREA DE CONCESION
PN° VERTICE

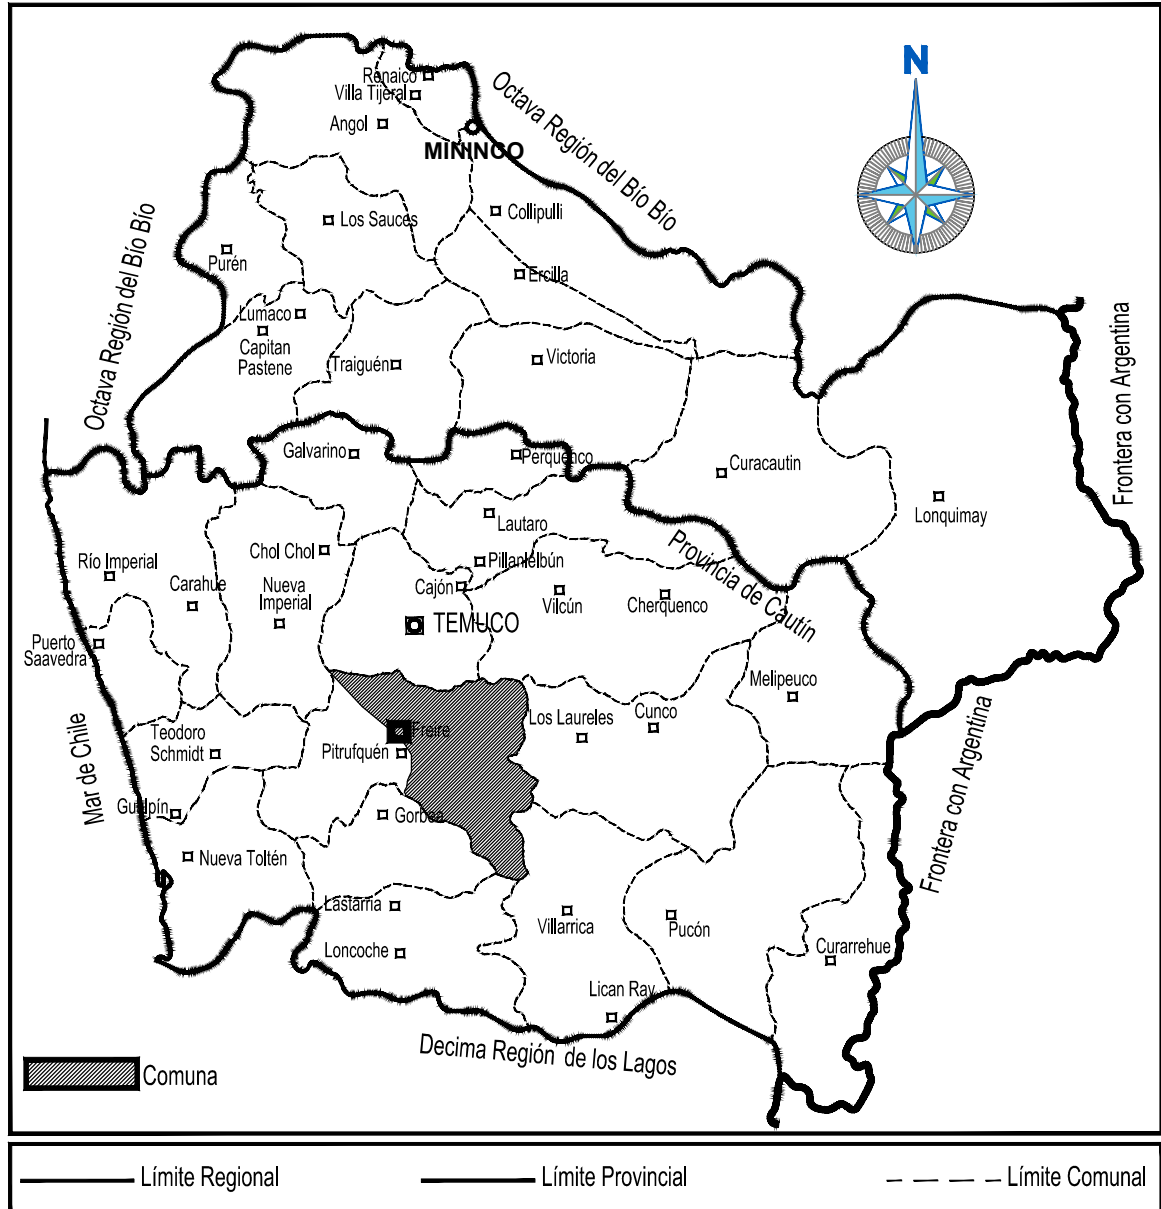

UBICACION GEOGRAFICA
SIN ESCALA

CUADRO COORDENADAS UTM DE LOS VERTICES
TERRITORIO OPERACIONAL DE A.P.Y A.S.

ESTE	NORTE	PTO
185598,103	5683313,731	P1
185535,438	5682396,292	P2
185503,539	5682399,250	P3
185426,905	5681476,225	P4
185423,809	5681438,249	P5
185420,207	5681393,094	P6
185411,152	5681279,372	P7
185405,470	5681140,296	P8
185897,167	5681062,861	P9
185996,633	5681399,623	P10
186081,131	5681791,061	P11
187476,243	5681414,363	P12
187516,107	5681569,816	P13
187302,006	5681628,658	P14
187267,270	5681500,653	P15
186059,785	5681828,093	P16
186147,116	5682289,751	P17
186174,013	5682538,756	P18
186117,392	5682560,832	P19
186006,381	5682585,834	P20
185894,850	5682598,036	P21
185783,436	5682610,225	P22
185702,603	5682619,068	P23
185614,052	5682662,195	P24
185665,726	5683308,853	P25

NOTA:1

REFERENCIA IGM: DATUM WGS-84 HUSO 19

PLANTA GENERAL DE FREIRE
TERRITORIO OPERACIONAL

ESCALA 1:2500



PLANES DE DESARROLLO 2020-2034

PLANO DE TERRITORIO OPERACIONAL DE
AGUA POTABLE Y ALCANTARILLADO

LOCALIDAD FREIRE

UTM, DATUM WGS 84 HUSO 19S

ESCALA 1 : 2.500

FECHA

NOVIEMBRE 2019

PLANO N°

1 DE 1

REV

0

Gerente General
Aguas Araucanía S.A.

